


Ground Floor Entrance

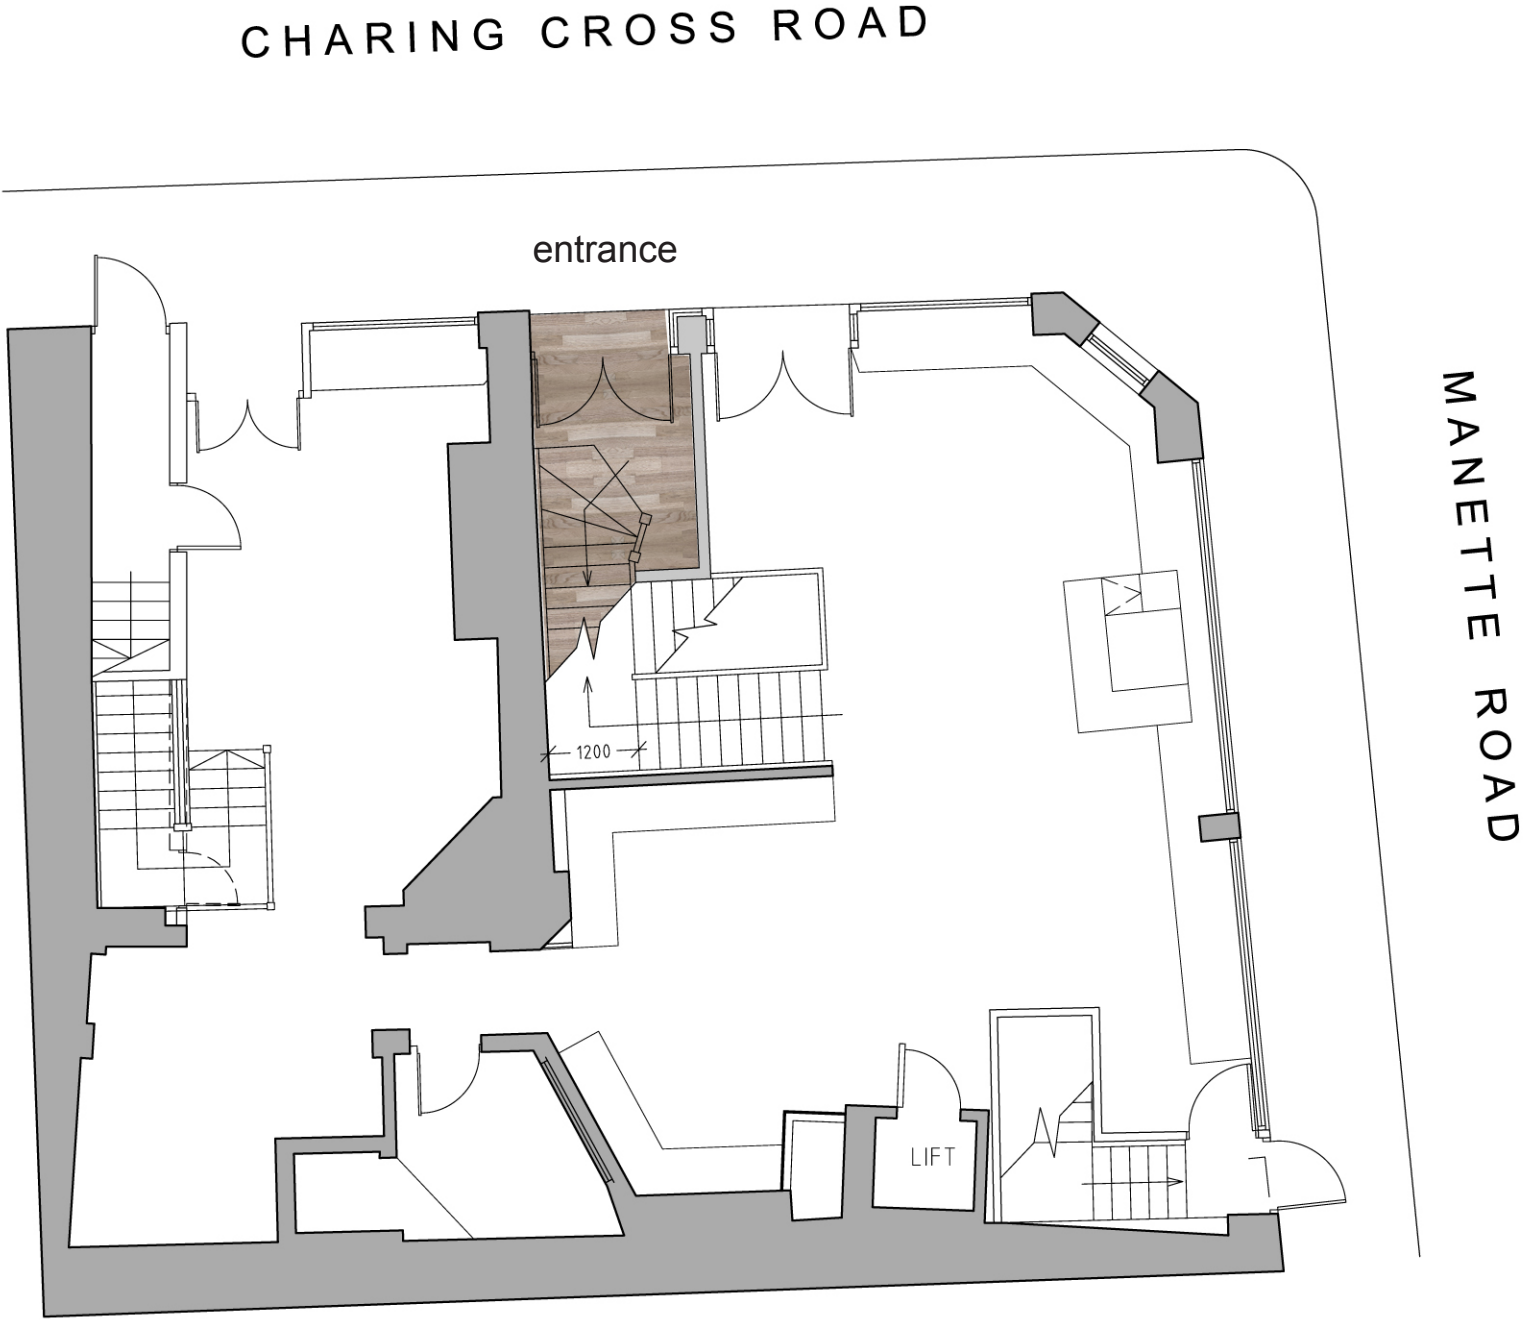


**_THE
GALLERY
SOHO.**

125, Charing Cross Road
WC2H 0EW
078 4137 4735
rene@thegallerysoho.com
www.thegallerysoho.com

Plan to 1:100 Scale @ A3

First Floor Gallery



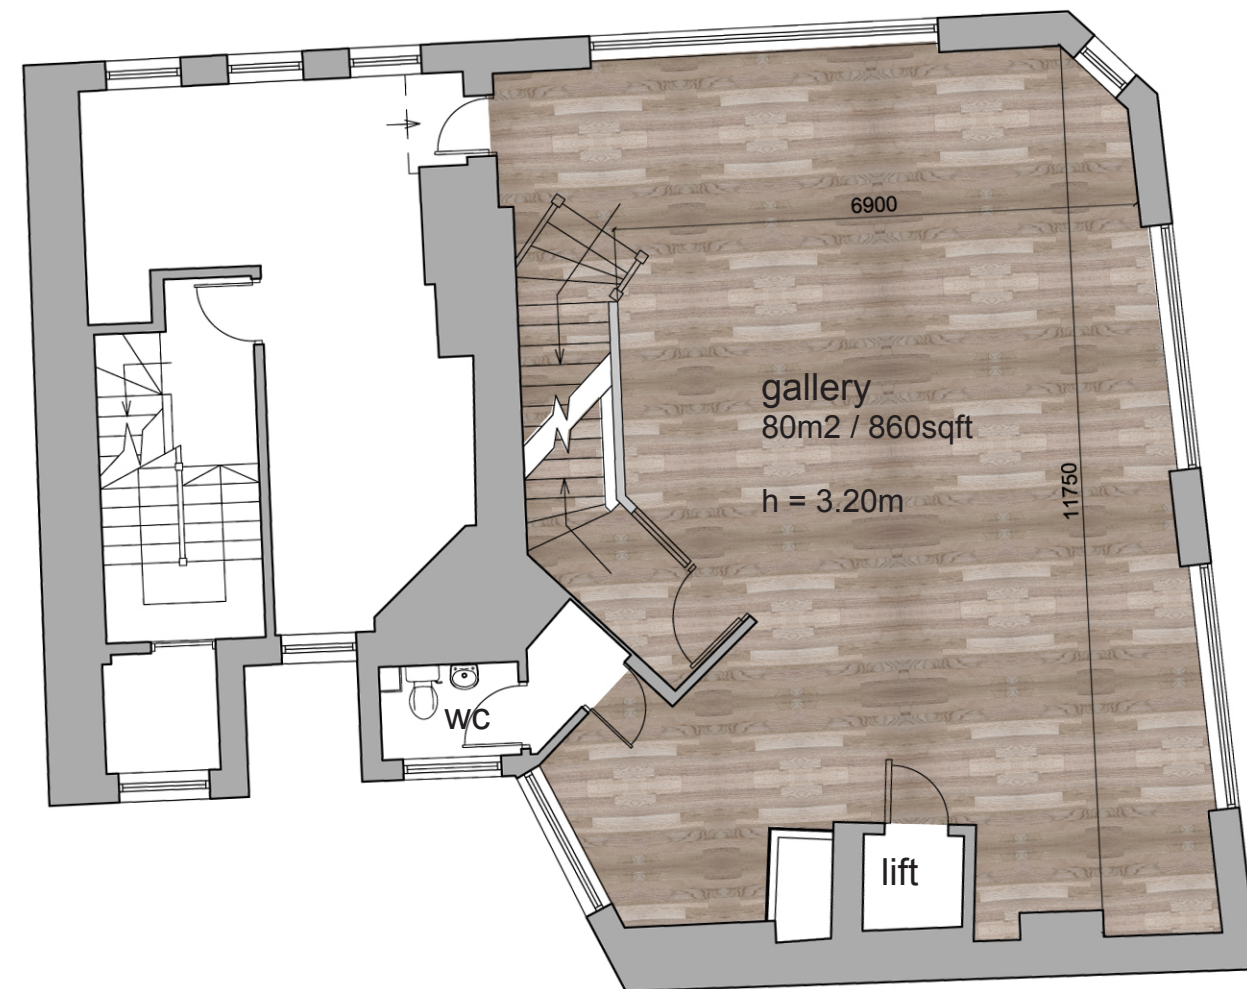


Plan to 1:100 Scale @ A3

**_THE
GALLERY
SOHO.**

125, Charing Cross Road
WC2H 0EW
078 4137 4735
rene@thegallerysoho.com
www.thegallerysoho.com

Second Floor Gallery

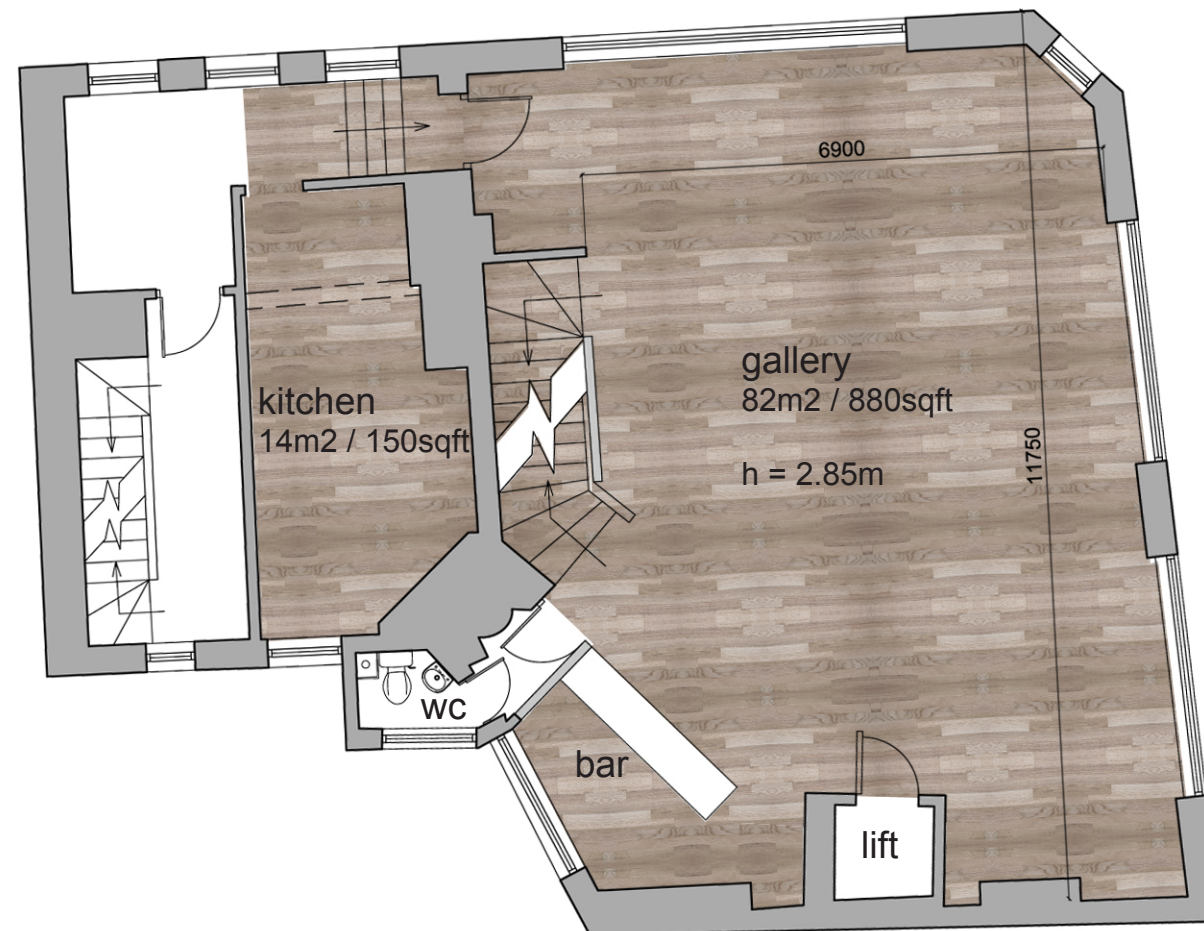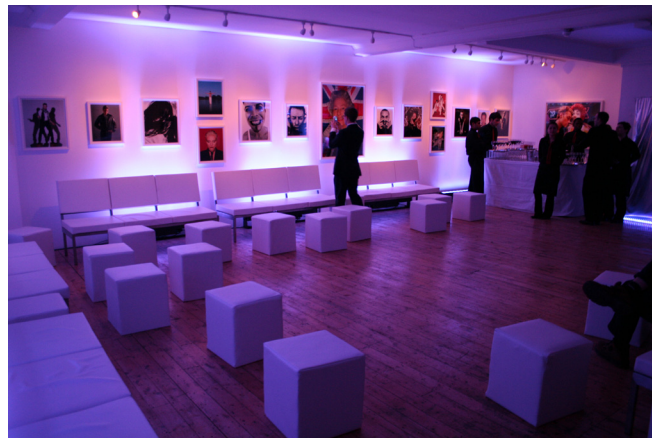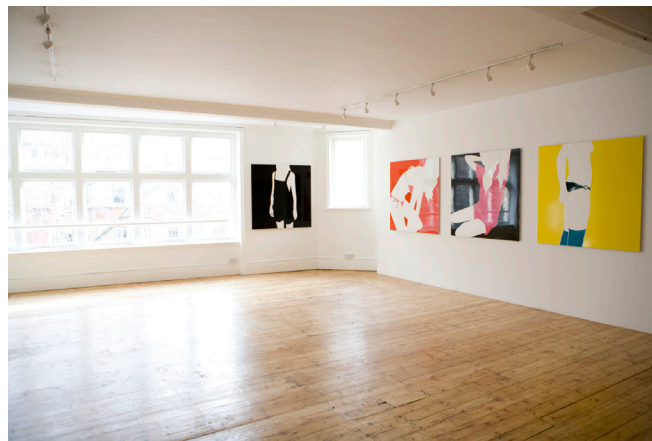

Plan to 1:100 Scale @ A3

**_THE
GALLERY
SOHO.**

125, Charing Cross Road
WC2H 0EW
078 4137 4735
rene@thegallerysoho.com
www.thegallerysoho.com